




# SECUREDGE TPO SKIRTED DRIP EDGE

TPO COATED WITH FACTORY-APPLIED TPO FLASHING  
WITH CONTINUOUS CLEAT

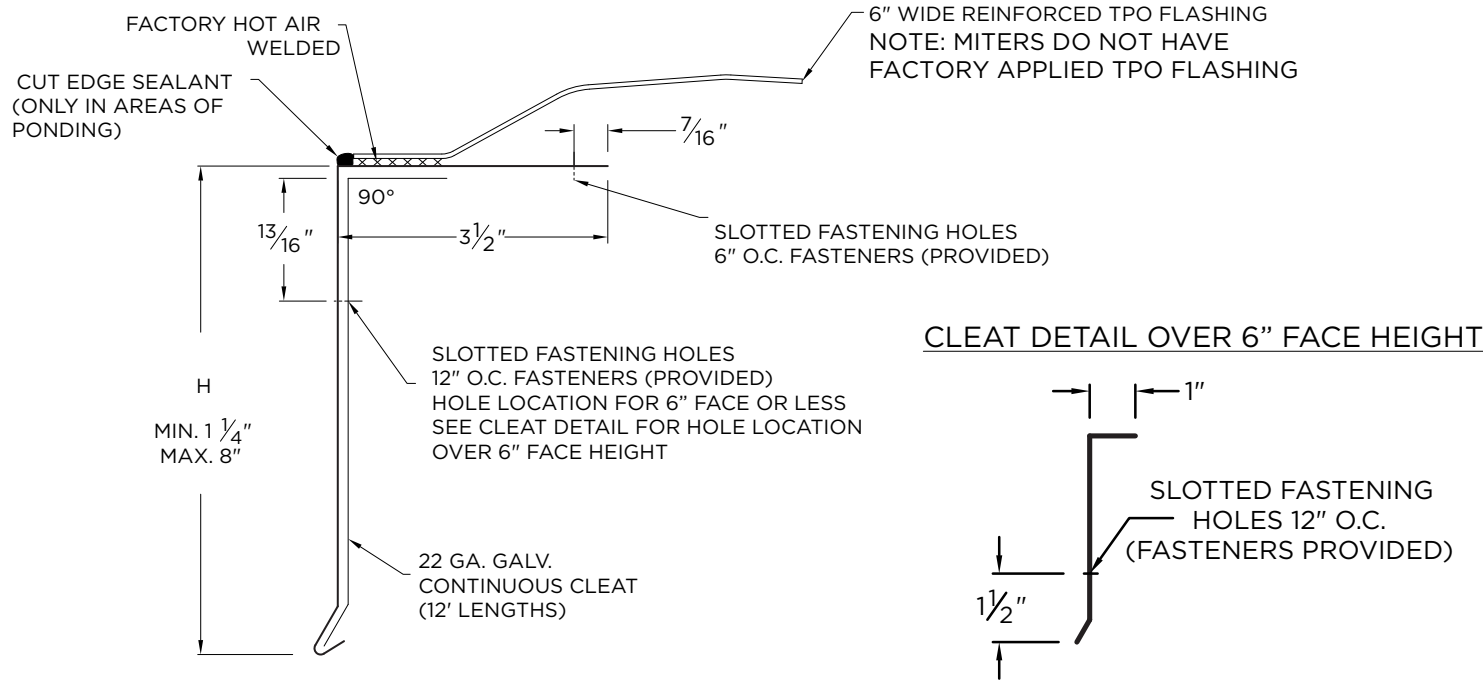

## DIMENSIONS

Choose Face Height Size (H Dimension)

- ☐ 3"
- ☐ 4"
- ☐ 6"
- ☐ OTHER (MIN: 1.25" MAX: 8"): \_\_\_\_\_

## MATERIAL

24 ga. Galv Steel Carlisle TPO Coated with Factory Applied Flashing

**Color:** White

**Substrate:** ☐ Wood  
If substrate is not given, wood fasteners will be provided. ☐ Masonry  
☐ Metal

## QUANTITIES

\_\_\_\_\_ Lineal Feet (12'-0" Lengths)

\_\_\_\_\_ Outside Miter (90°)

\_\_\_\_\_ Inside Miter (90°)

## NOTES

- All cleats provided in 12'-0" lengths
- All Covers provided in 12'-0" lengths
- Miters do not have factory-applied TPO Flashing
- No lap notches or splice plates provided
- For non-90 miters, see separate print approval
- Product should be installed per provided installation instructions
- ANSI/SPRI/FM 4435/ES-1 Test Pressure up to 282 psf

## APPROVALS



**ANSI/SPRI/FM 4435/ES-1**  
Test Pressures listed in notes

## PROJECT INFO

Project Name: \_\_\_\_\_

Architect: \_\_\_\_\_

Roofing Contractor: \_\_\_\_\_

**Project Type:** \_\_\_\_\_

☐ By selecting this box you have verified and confirmed that dimensions, sizes, and quantities are correct. All products will be installed in strict accordance with printed instructions.

Date: \_\_\_\_\_

Customer Service  
866-458-3537  
(Metal-Era)

SHT #: \_\_\_\_\_ of \_\_\_\_\_

DATE: **09/24/25**

DRN BY: **JJC**

CKD BY: **MM**

DWG #: **15010-19925**

REV: **E**